



COLE'S
ESTATE AGENTS



COLE'S
ESTATE AGENTS

ers Place

Offers in Region of £1,600 pcm

You can include any text here. The text can be modified upon generating your brochure.





Kiln House, Fosters Place, East Grinstead, West Sussex

Approximate Gross Internal Area

735 Sq Ft/68 Sq M

Balcony external area = 43 Sq Ft/4 Sq M

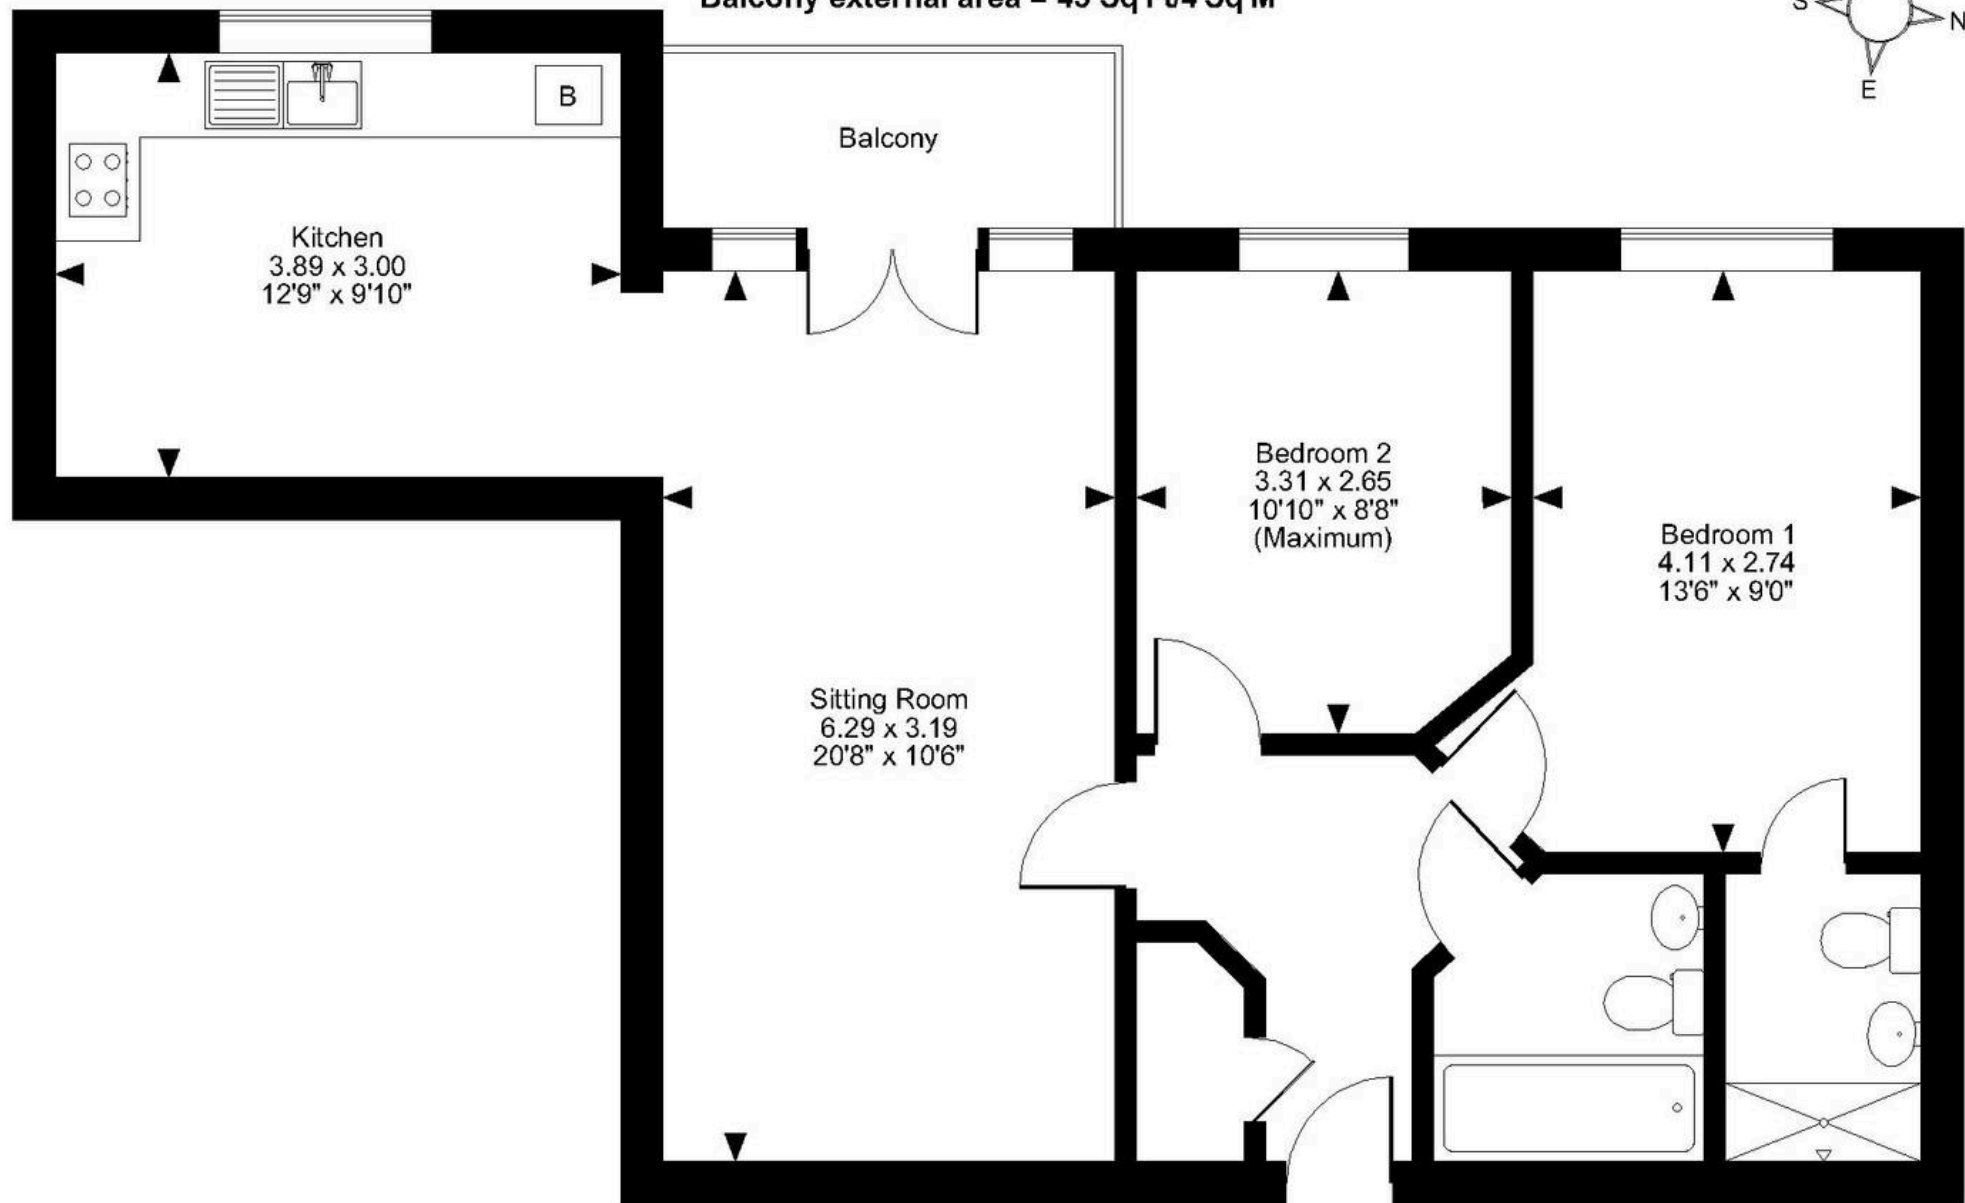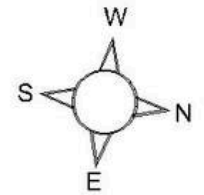

FOR ILLUSTRATIVE PURPOSES ONLY - NOT TO SCALE

The position & size of doors, windows, appliances and other features are approximate only.

© ehouse. Unauthorised reproduction prohibited. Drawing ref. dig/8581011/SLU

